


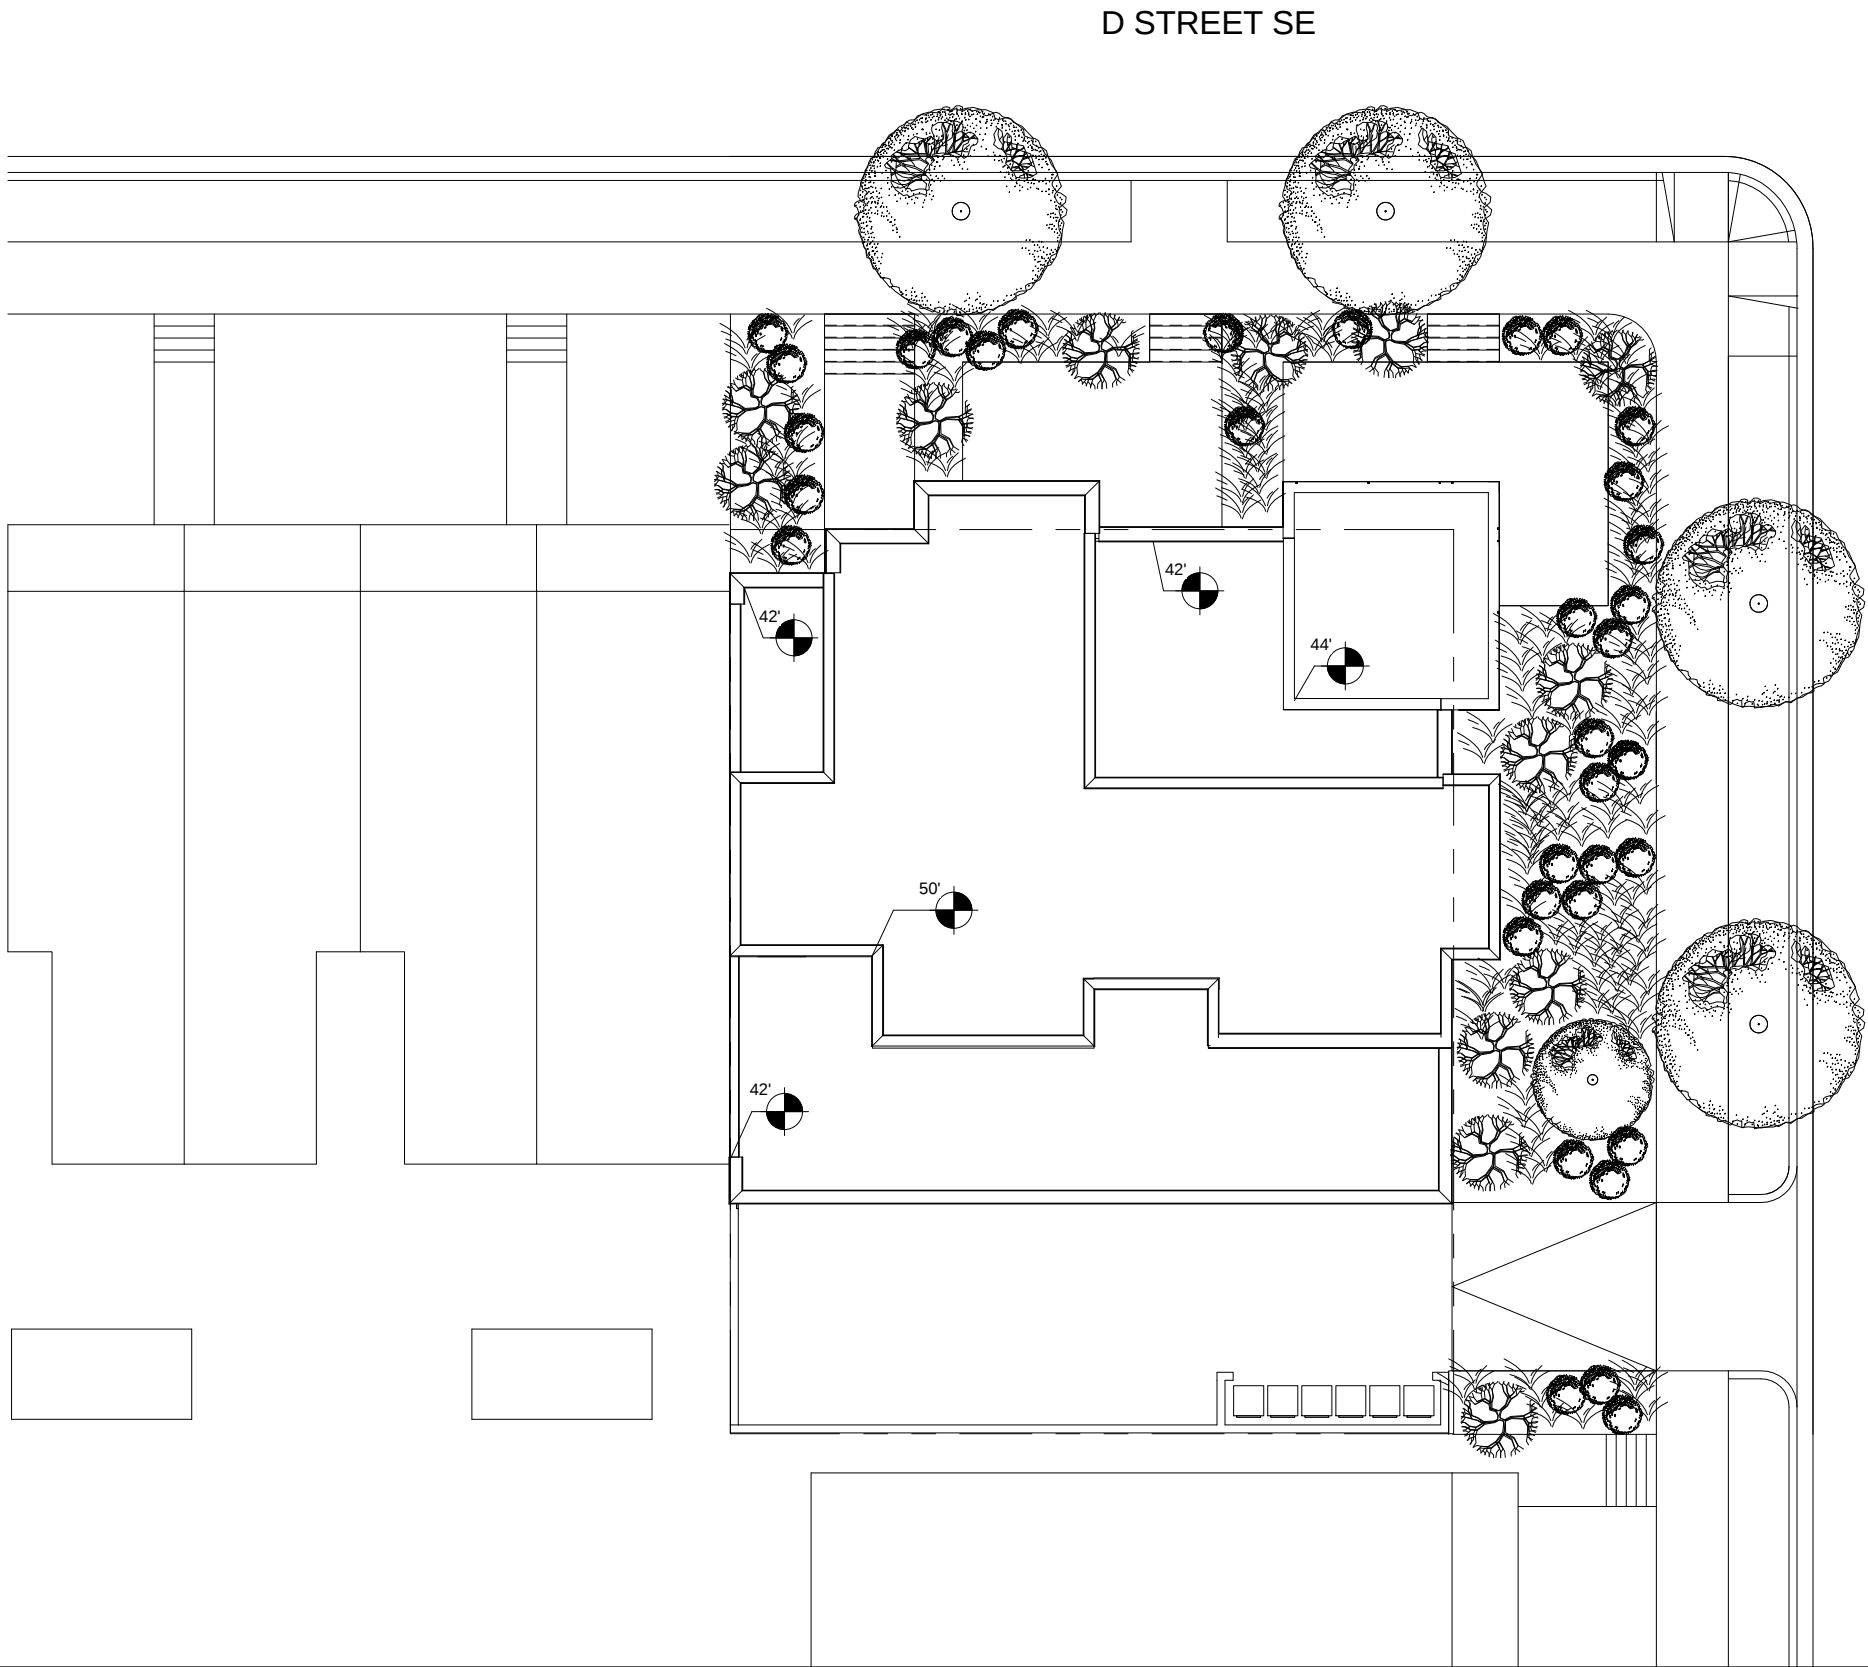



3D VIEW 1
401 15th St SE
Preliminary Design 1/28/13
SCALE: NOT TO SCALE



3D VIEW 2

401 15th St SE
Preliminary Design

1/28/13

SCALE: NOT TO SCALE