




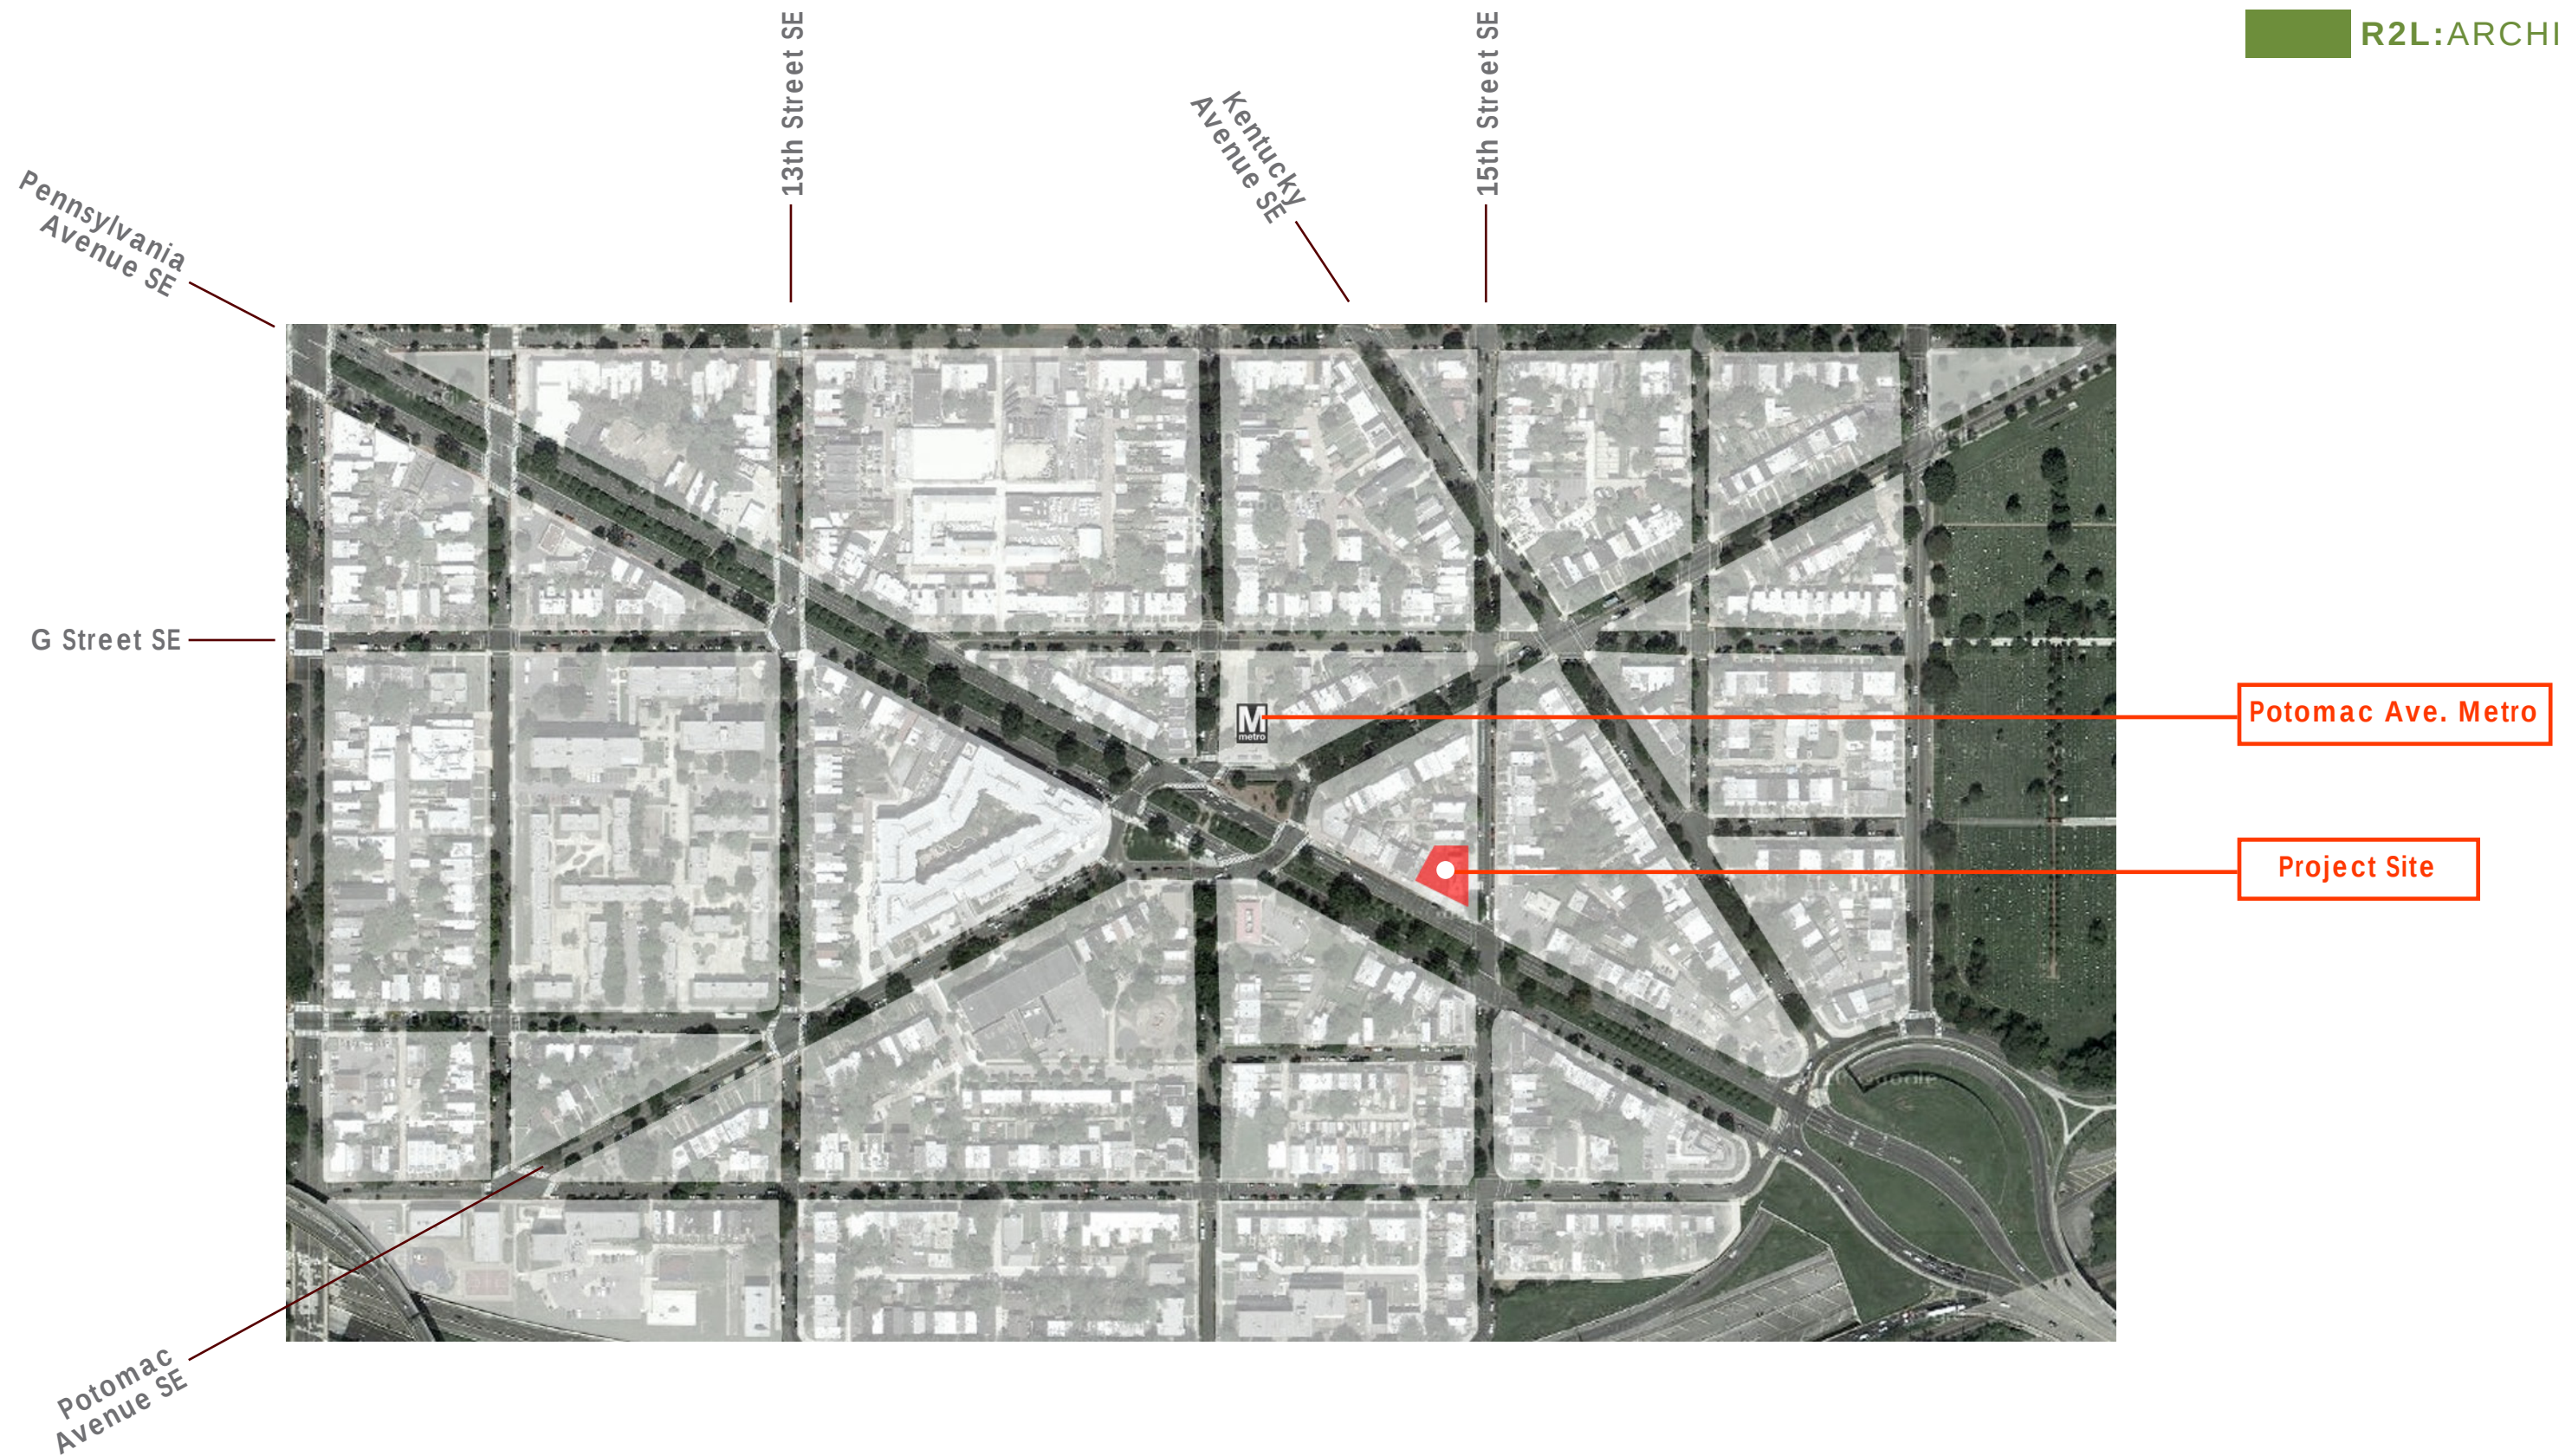

Potomac Ave. Metro

Project Site

1442 Pennsylvania Avenue SE
Site Vicinity Map



Site Panorama: view west @ intersection of Pennsylvania Avenue and 15th Street, SE




View north down 15th Street




Alley @ north edge of the site




View east down Pennsylvania Ave.

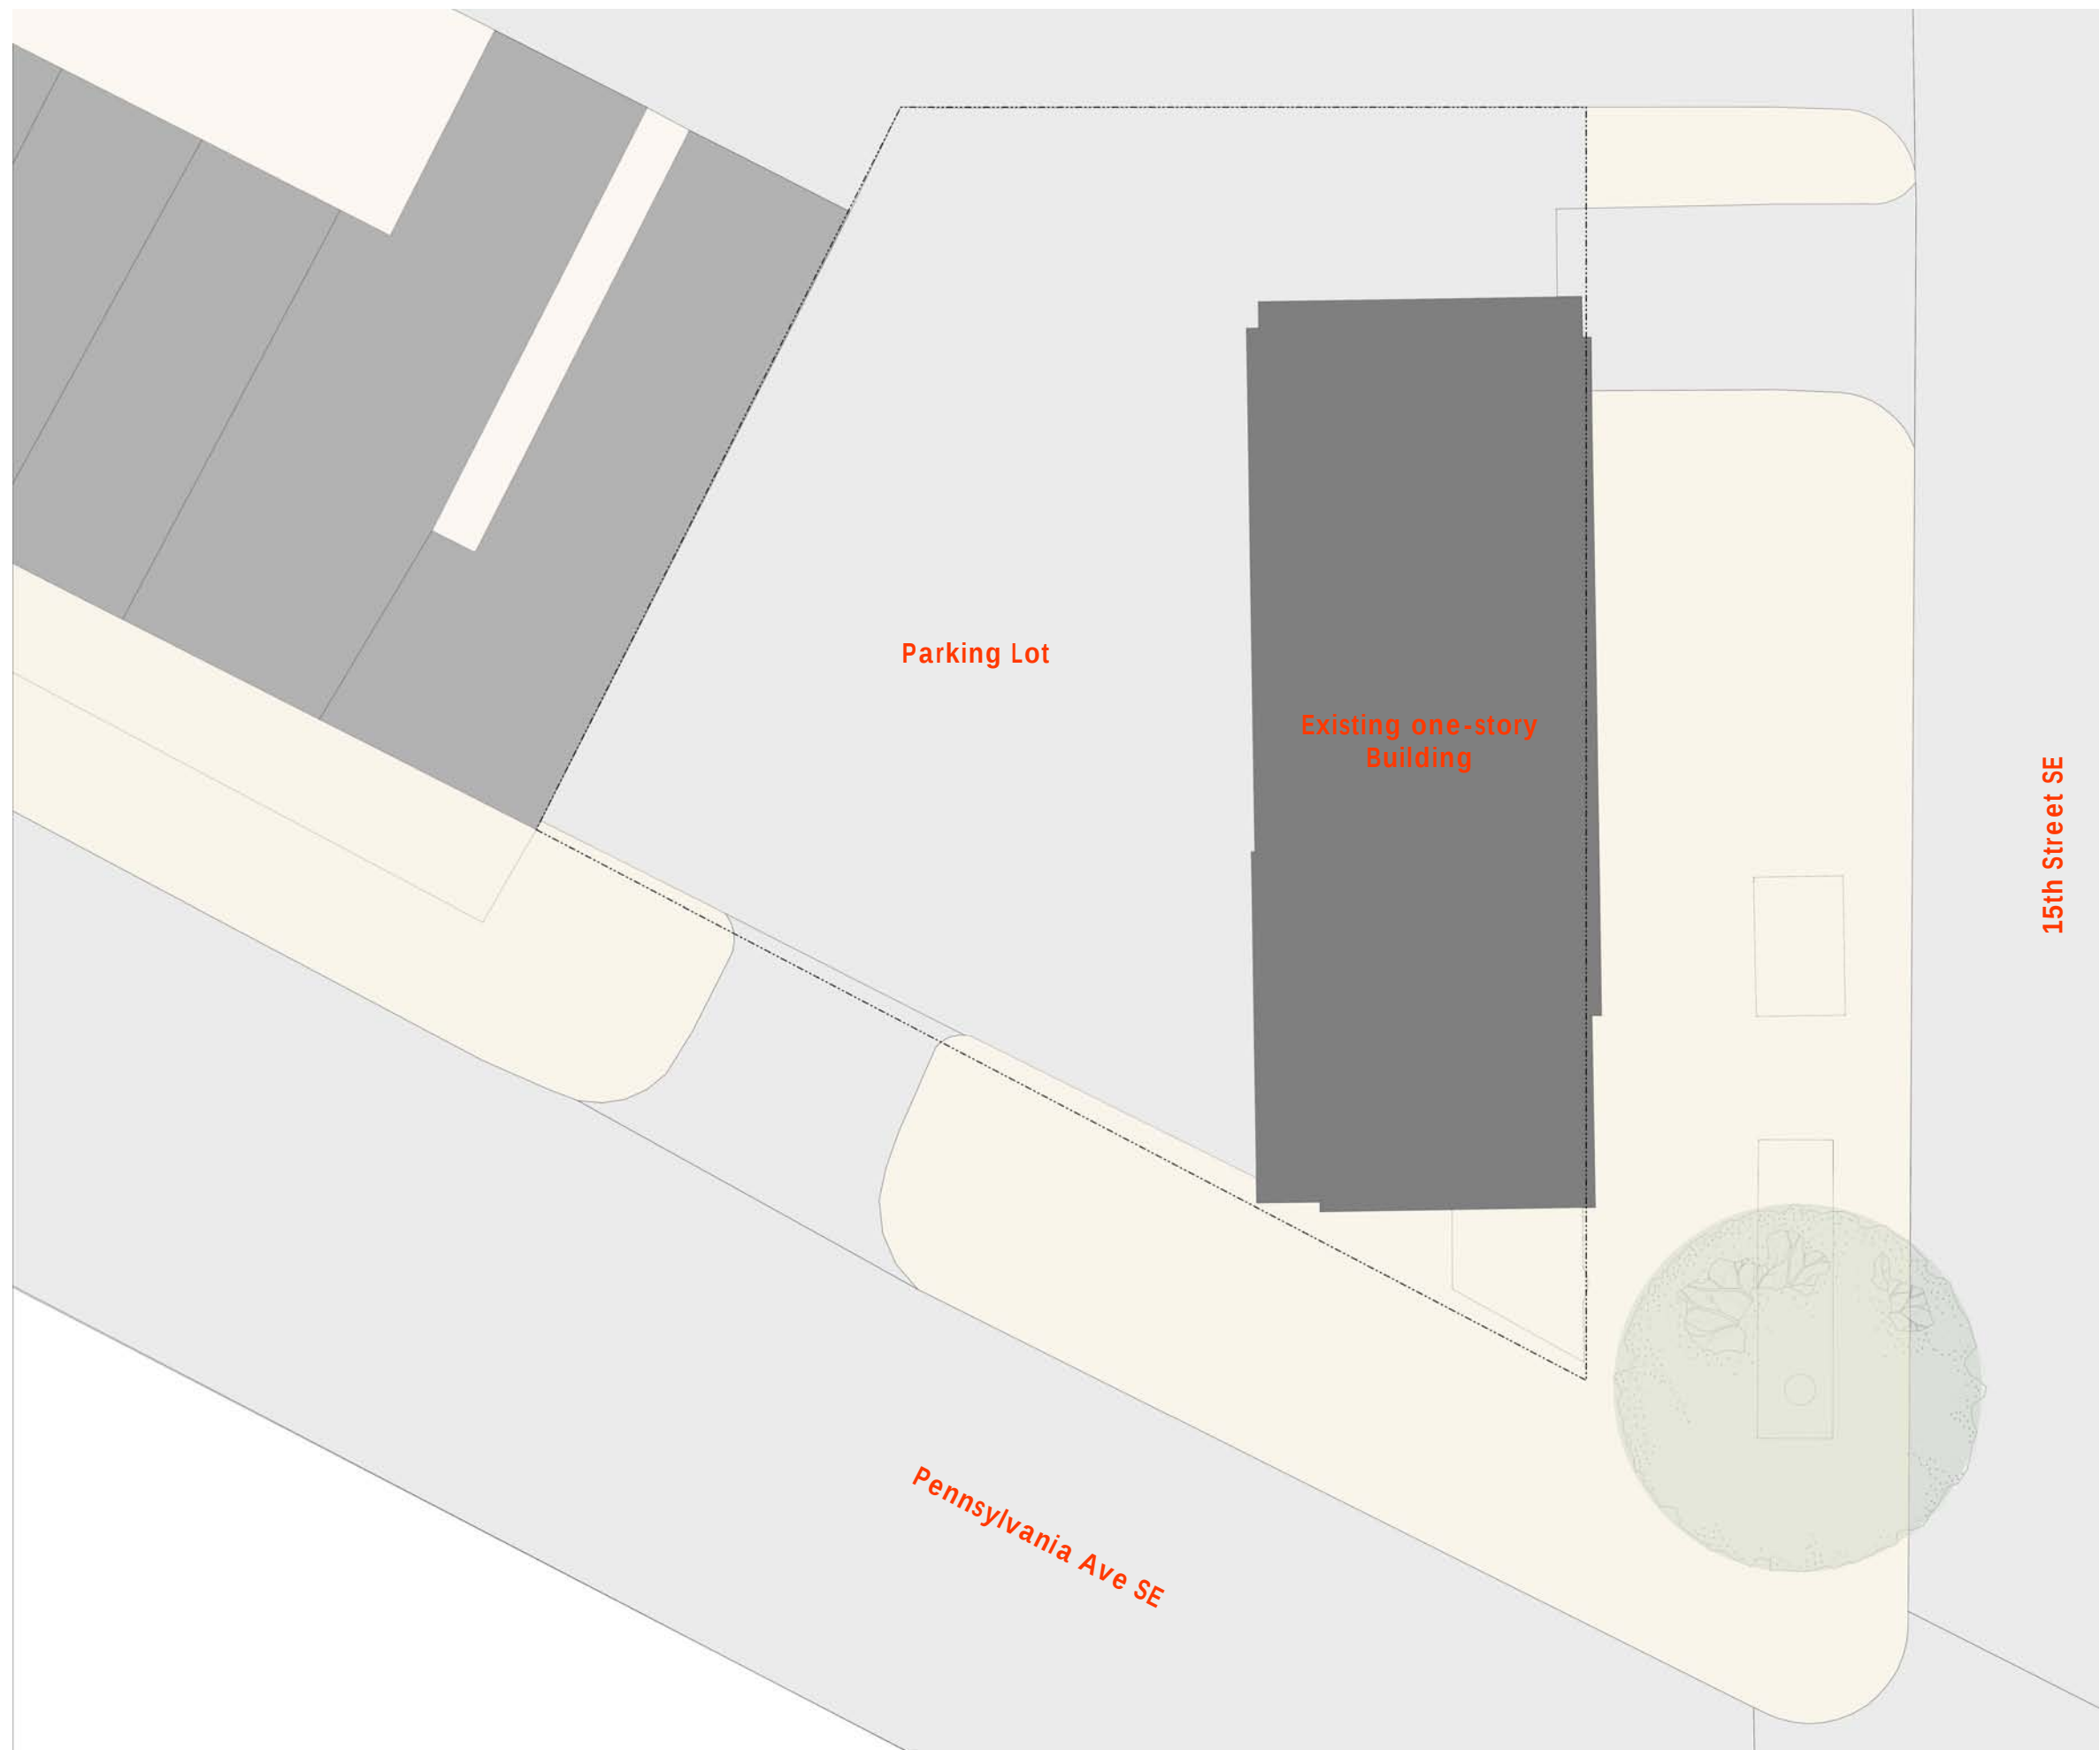

1442 Pennsylvania Avenue SE
Existing Site Conditions

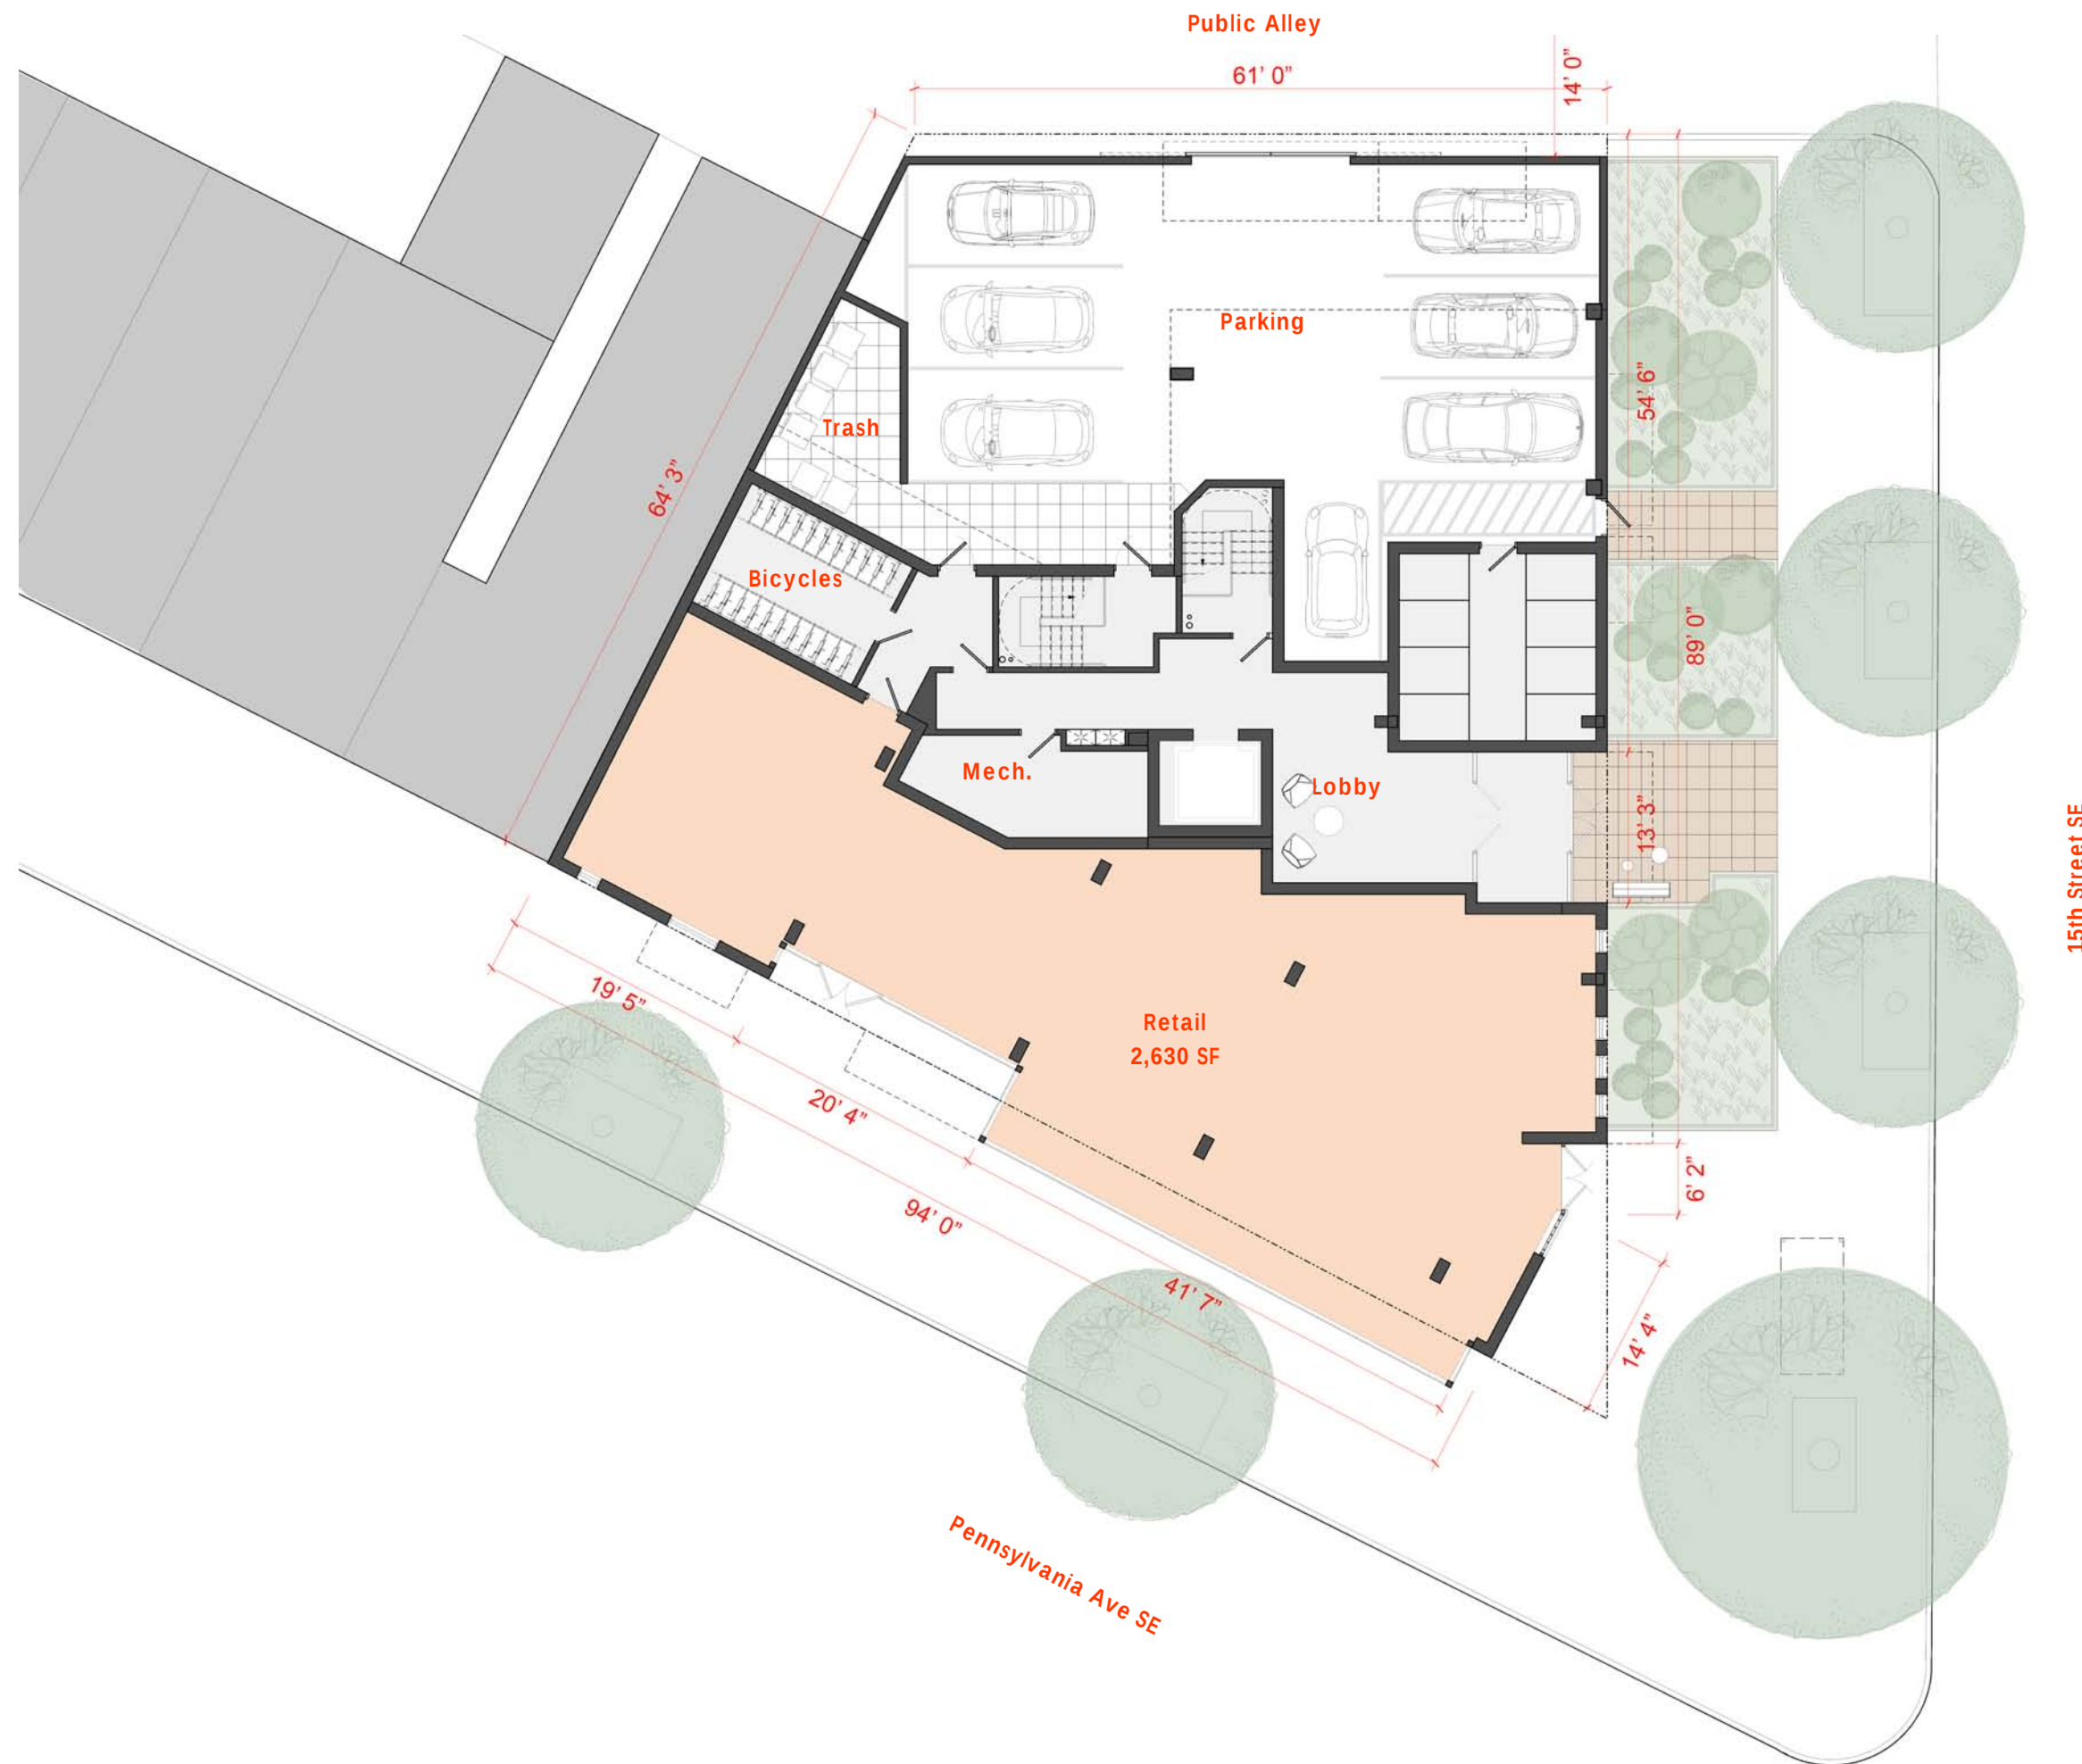

1442 Pennsylvania Avenue SE
Ground Floor

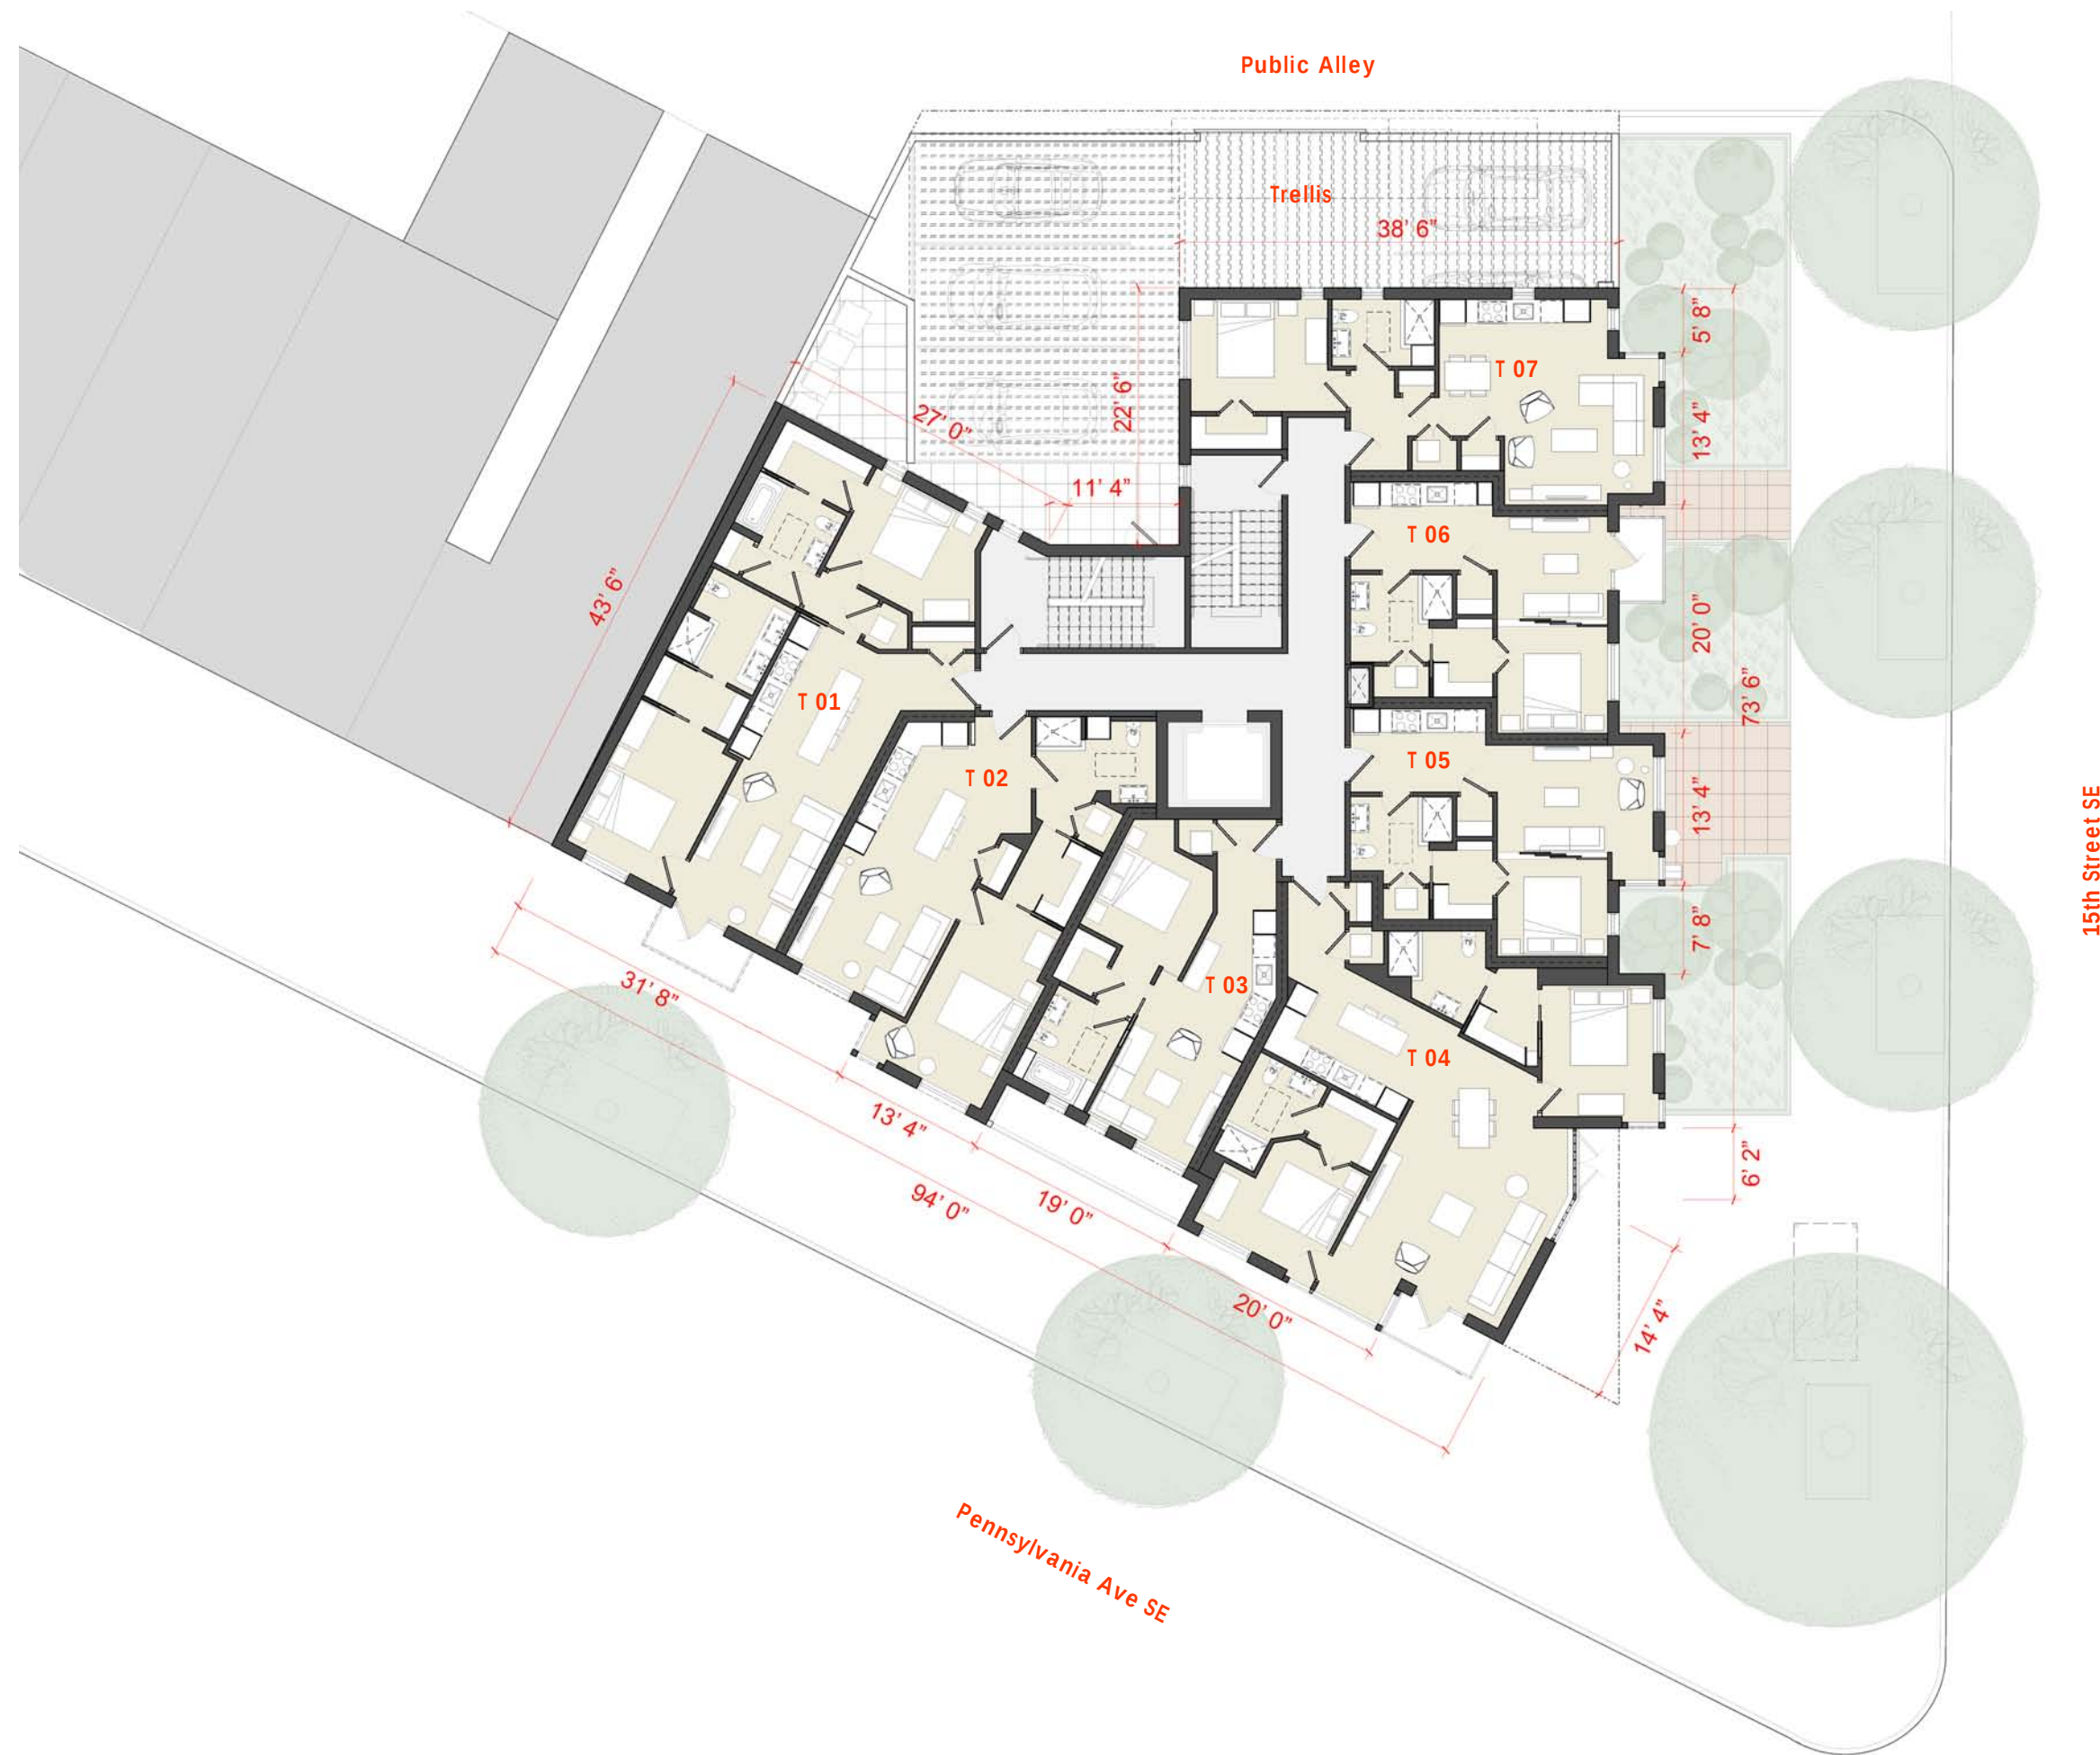

1442 Pennsylvania Avenue SE
Second Floor



1442 Pennsylvania Avenue SE
Third Floor

1/16"=1'-0"






1442 Pennsylvania Avenue SE
Fourth Floor

1/16"=1'-0"




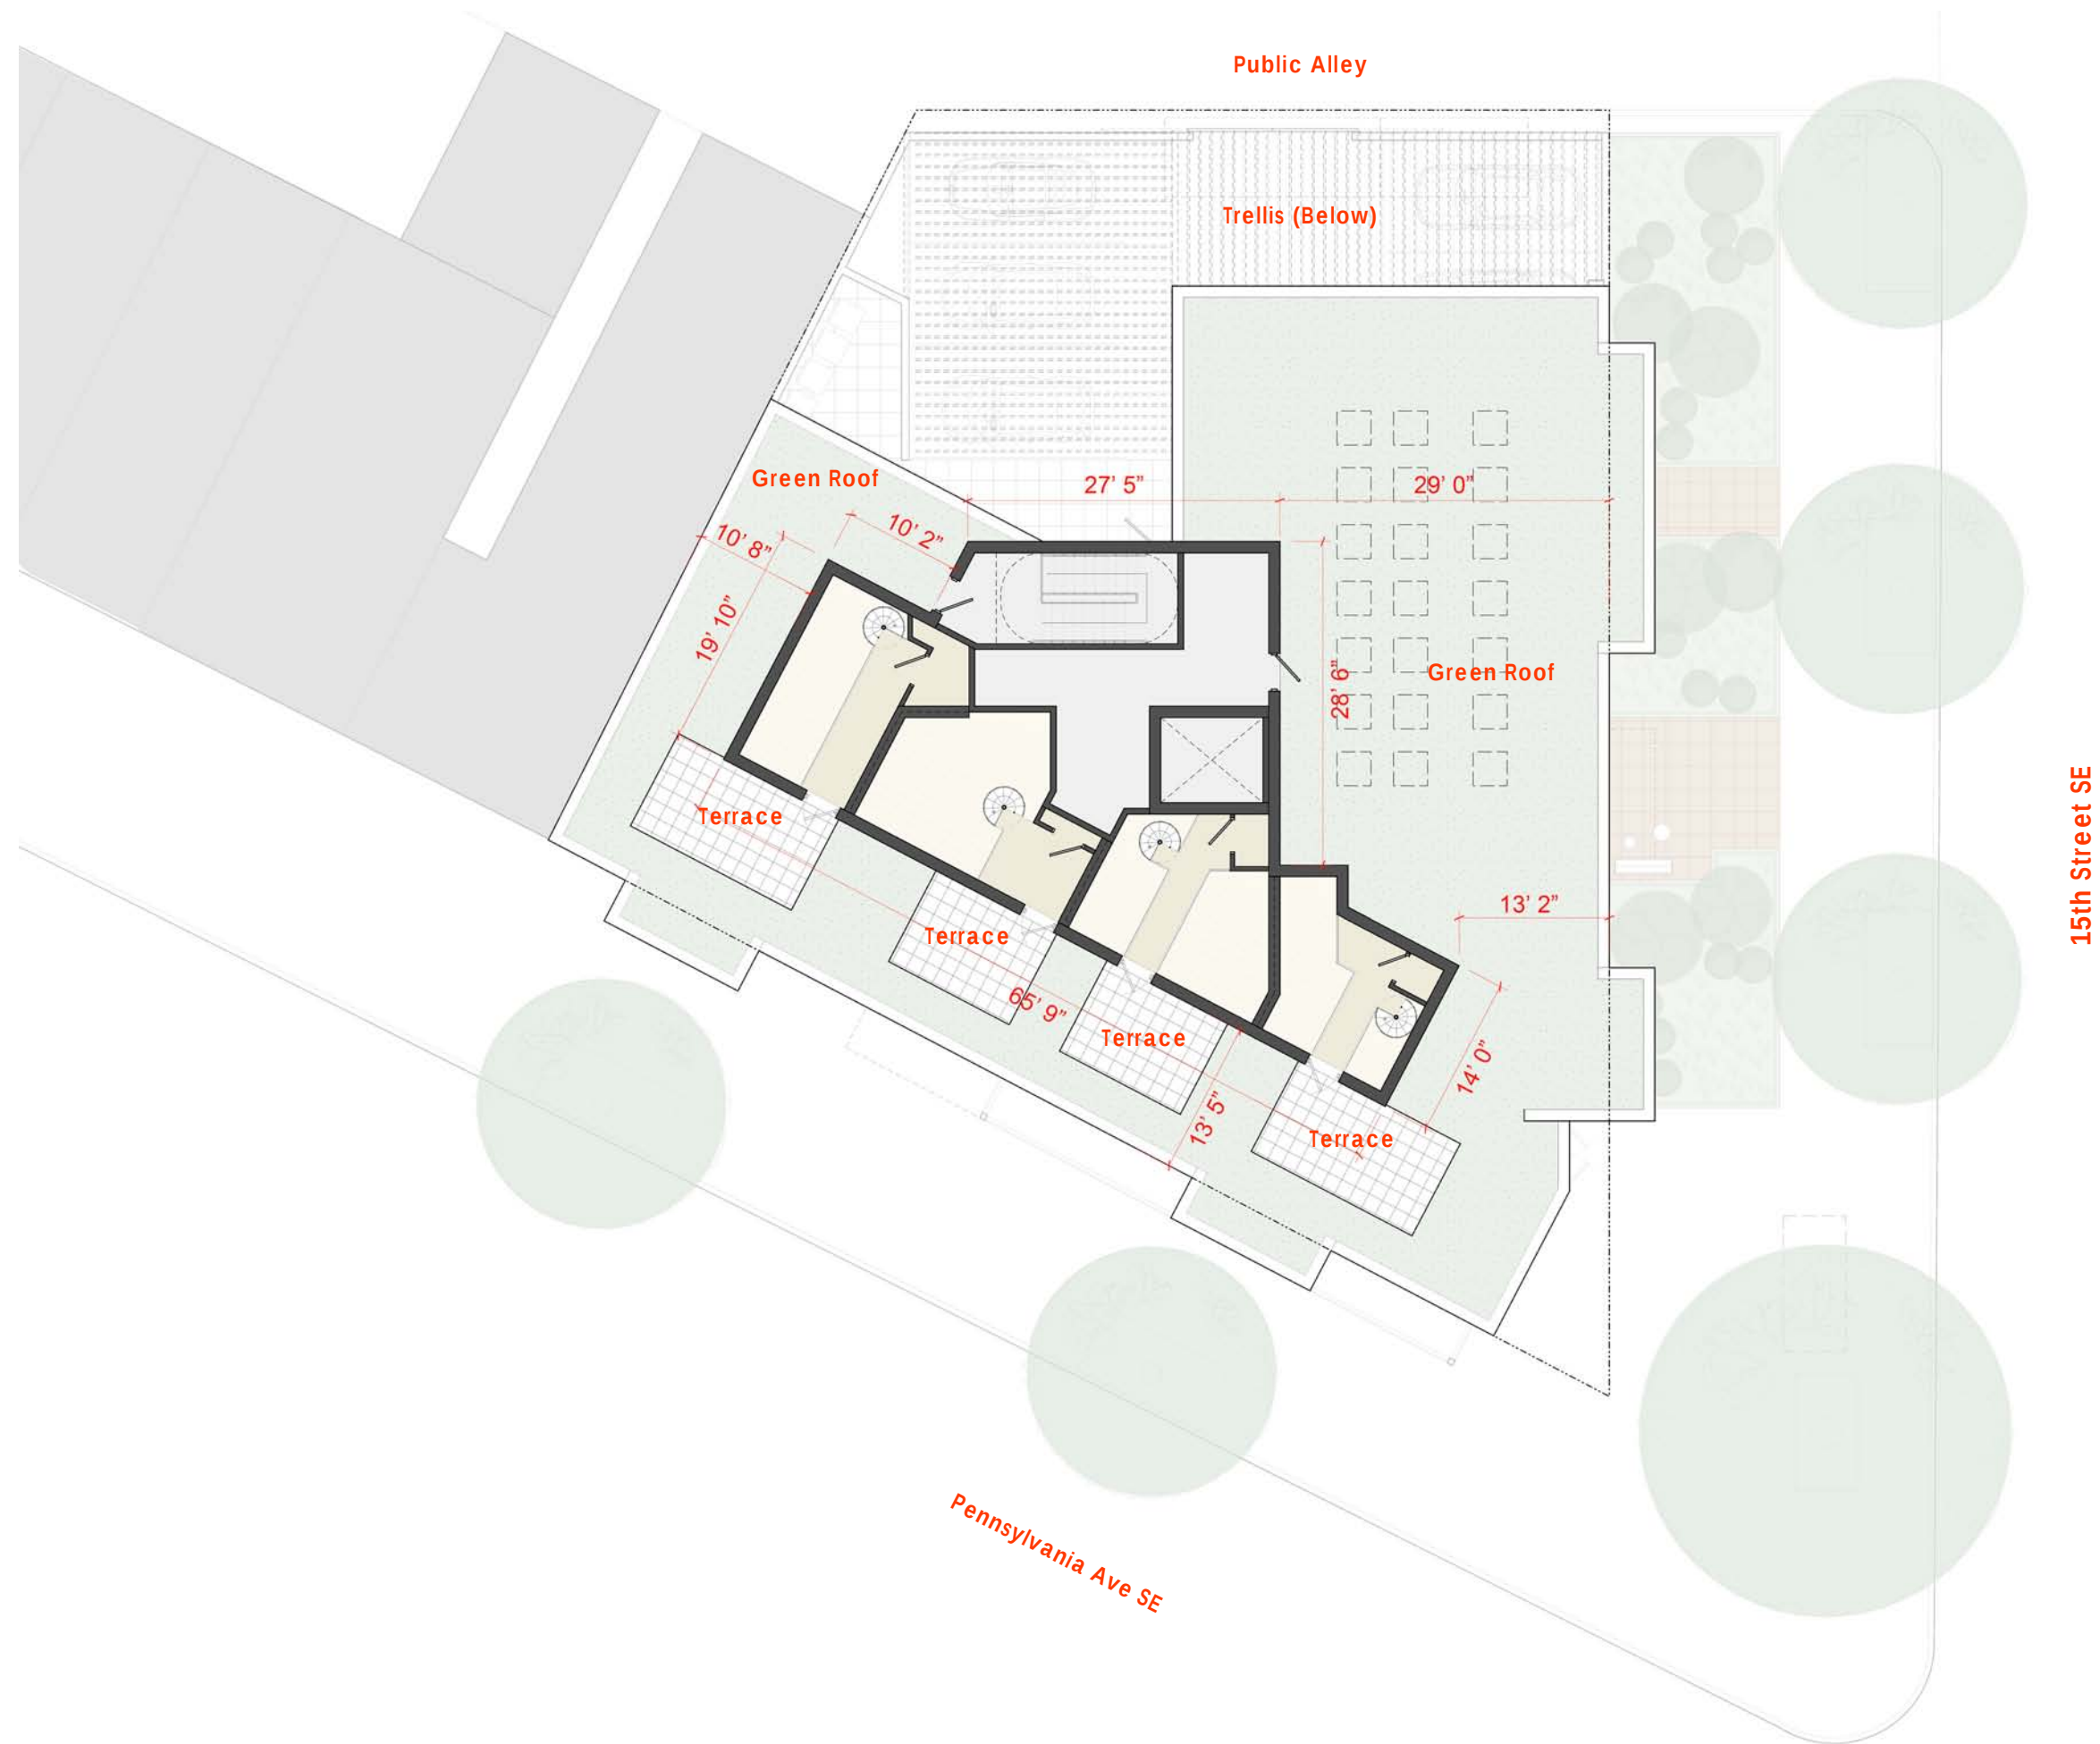

1442 Pennsylvania Avenue SE
Roof


1/16"=1'-0"



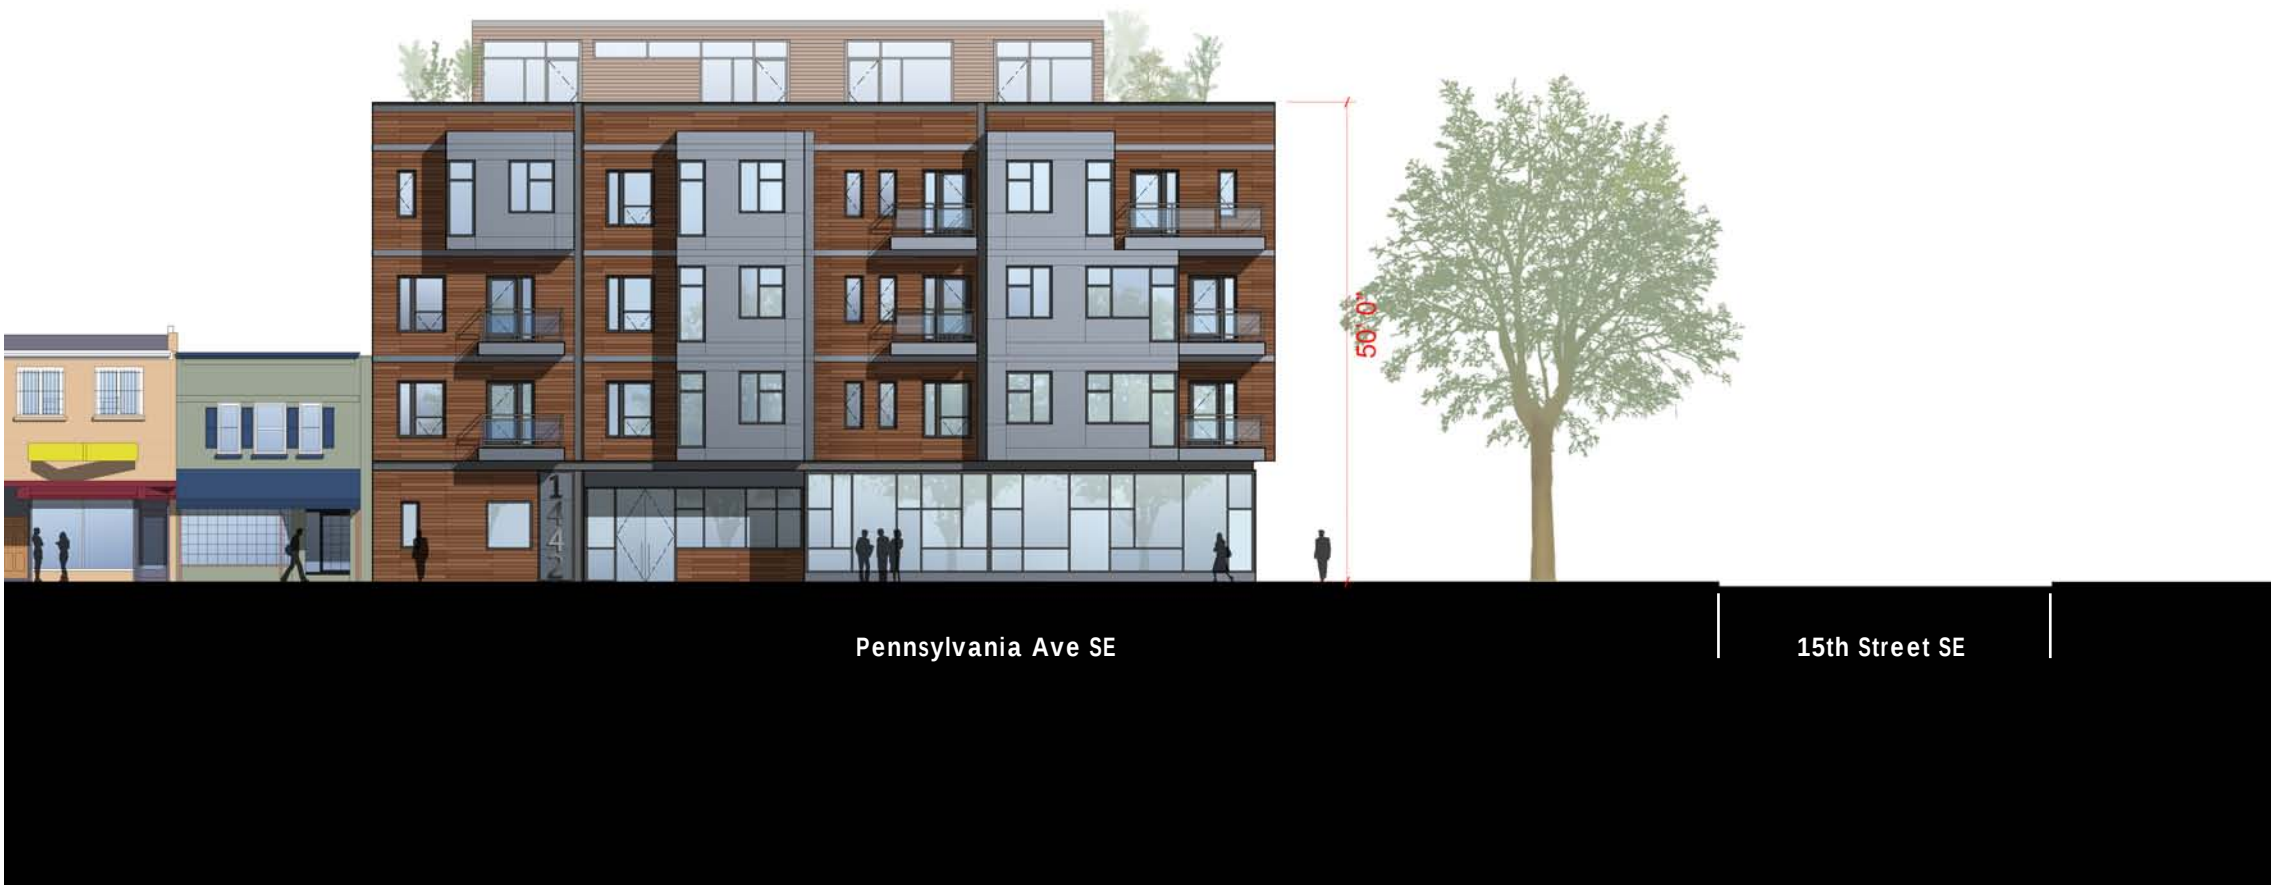

1442 Pennsylvania Avenue SE
South Elevation

1/16"=1'-0"

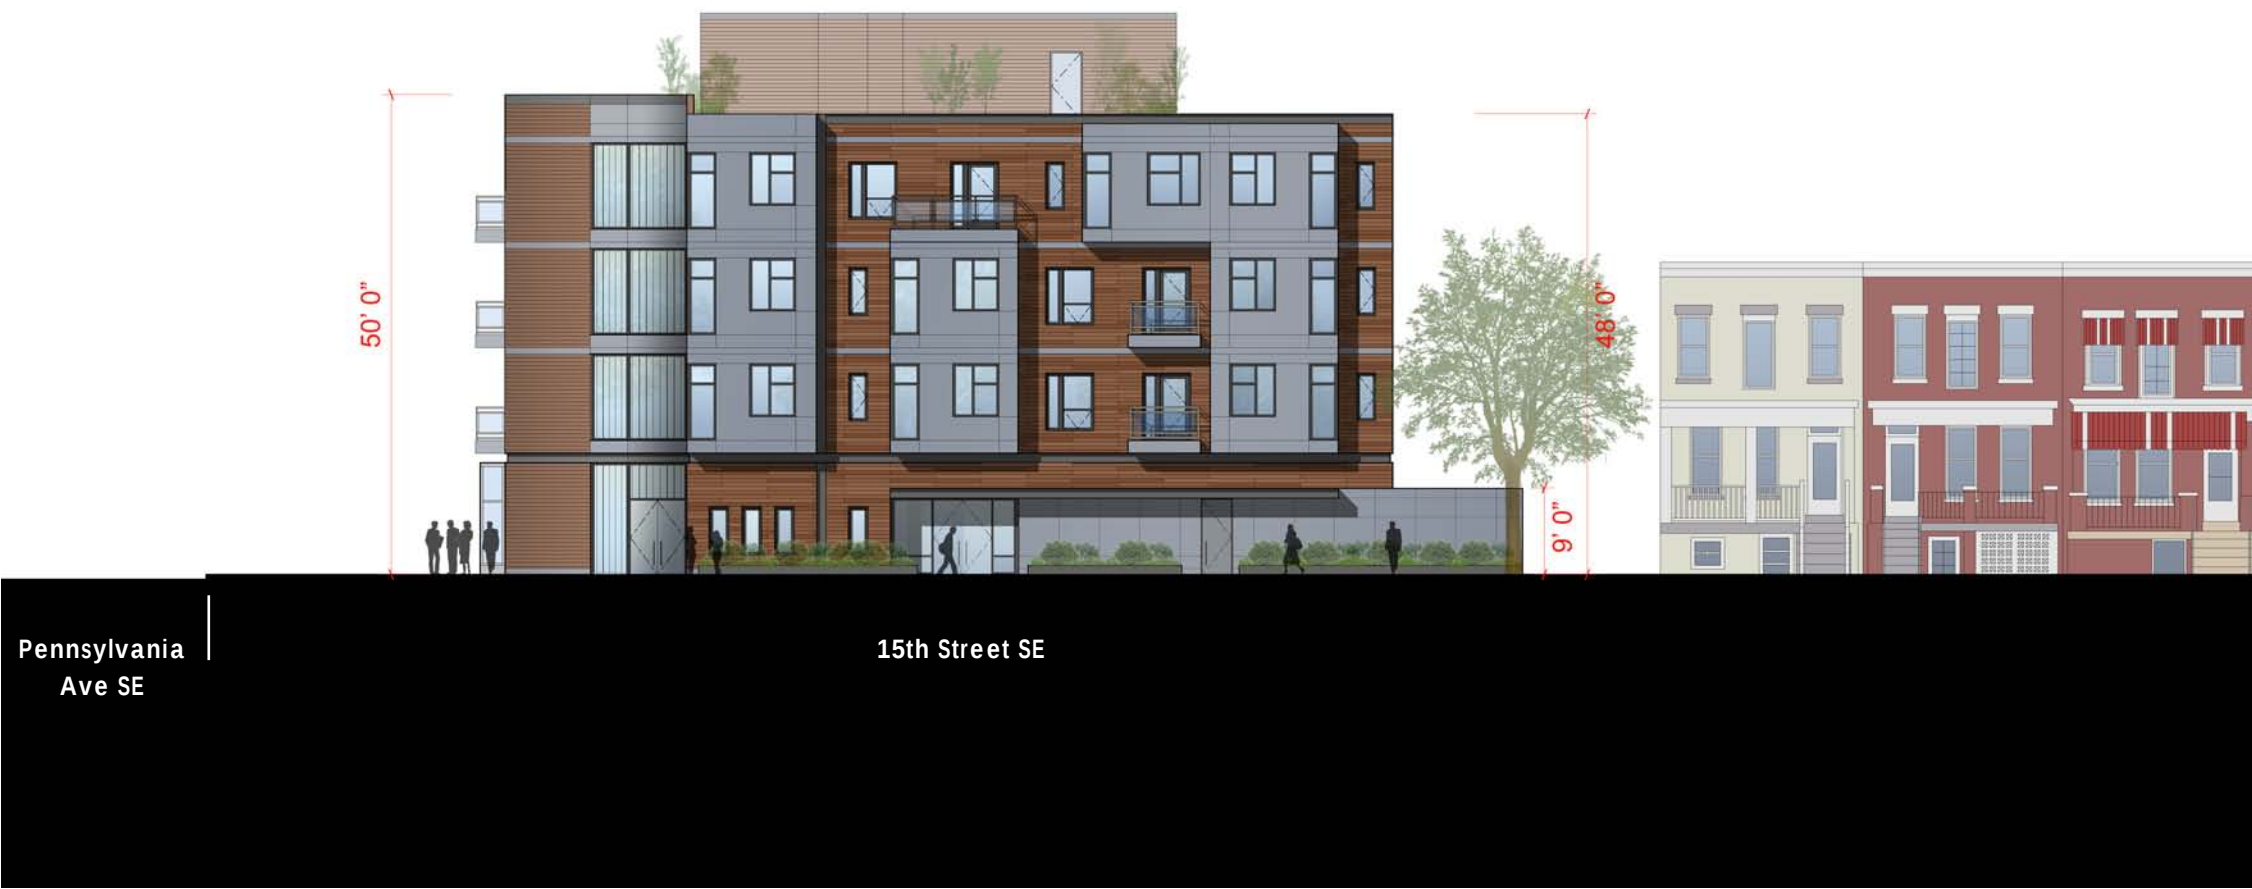

1442 Pennsylvania Avenue SE
East Elevation

1/16"=1'-0"



1442 Pennsylvania Avenue SE
North (Alley) Elevation

1/16"=1'-0"