




PENNSYLVANIA AVENUE ELEVATION

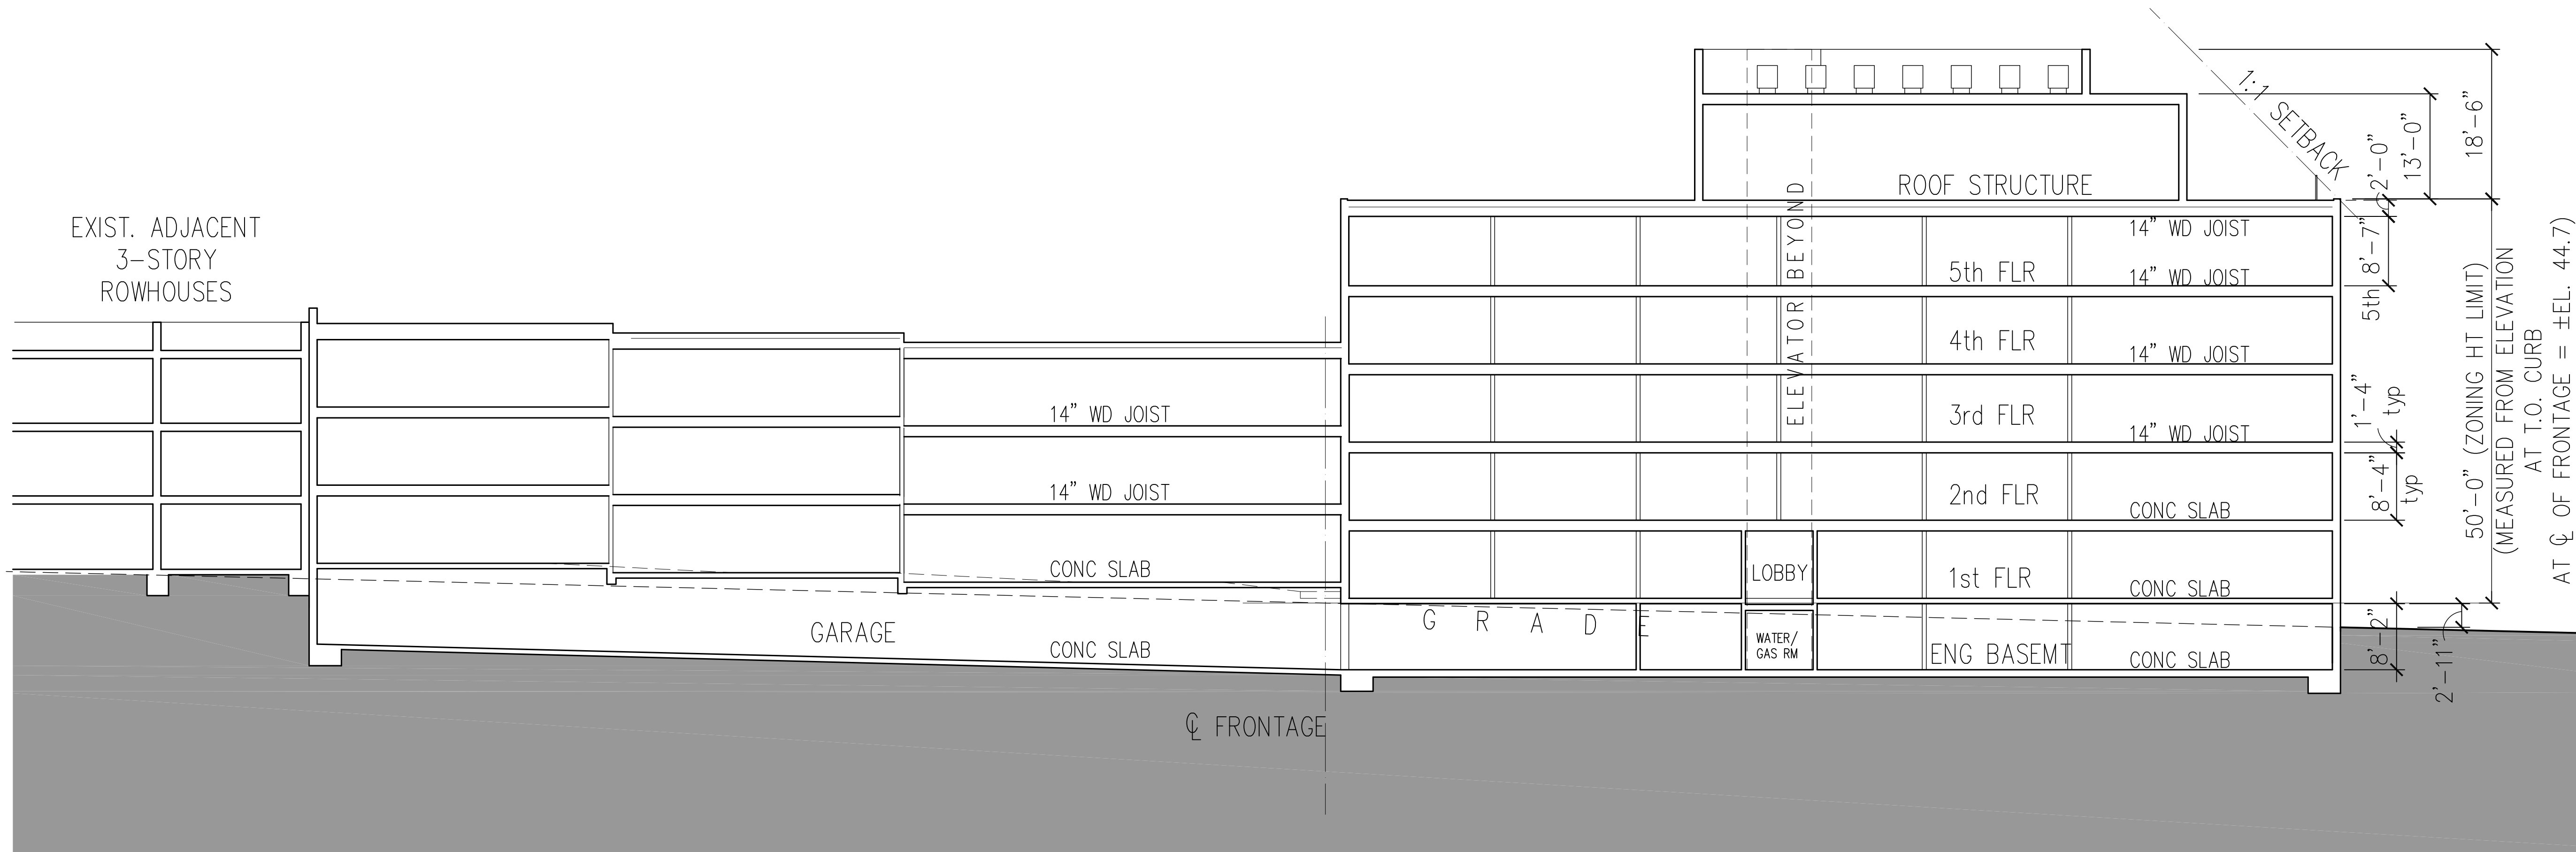

EAST - WEST SECTION (LOOKING NORTH)

SCHEME 'E' - 3 APRIL 2013

ARCHITECT: ERIC COLBERT & ASSOC.

PROJECT: 1550 PENNSYLVANIA AVE. SE

717 5th STREET NW
WASHINGTON, DC 20001
(202) 289-6800

CLIENT: NOVO DEVELOPMENT CORPORATION
519 11th STREET SE
WASHINGTON, DC

1